

भारतीय राष्ट्रीय राजमार्ग प्राधिकरण

(सड़क परिवहन और राजमार्ग मंत्रालय, भारत सरकार)

NATIONAL HIGHWAYS AUTHORITY OF INDIA


(Ministry of Road Transport and Highways, Govt. of India)

क्षेत्रीय कार्यालय \ REGIONAL OFFICE

ई-2/167, अरेरा कॉलोनी, हबीबगंज रेलवे स्टेशन के पास, भोपाल (म.प्र.) 462 016

E-2/167, Arera Colony, Near Habibganj Railway Station, Bhopal (M.P.)-462 016

दूरभाष/Phone : 0755-2426638, फैक्स/Fax : 0755-2426698, ई-मेल/E-mail : robhopal@nhai.org

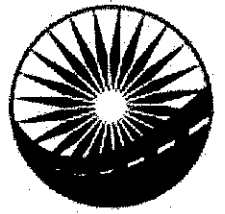

भारतमाला
प्रगति के पथ पर अग्रसर
BHARATMALA
ROAD TO PROSPERITY

NHAI/PIU/CHHP/ROL/Chamarua/NH-39/2020/ 39846

Date: 28.07.2020

Invitation of Public Comments

Sub: Proposal for NOC for access permission to the proposed fuel station on NH-39 (old-75) in km 91 (Ch. 90.327, RHS) at village-Chamarua, Tehsil-Kulpahad and District Mahoba in the state of Uttar Pradesh.

Ref: 1. PD, PIU-Chhatarpur letter no. 4673 dated 27.07.2020
2. HPCL letter no. KRR/RET/G2/807 dated 01.10.2019

PD, PIU-Chhatarpur vide their letter under reference has submitted the Proposal for NOC for access permission to the proposed fuel station on NH-39 (old-75) in km 91 (Ch. 90.327, RHS) at village-Chamarua, Tehsil-Kulpahad and District Mahoba in the state of Uttar Pradesh has recommended the case for relaxation.

2. The aforesaid retail outlet at Ch. 90.327km on NH-39 in Chamarua Village falls within 1 km from Toll plaza thus deviating from guide line as per para 4 of Ministry guideline dated 24.07.2013.

3. Therefore as a mitigation measure, access to the Retail outlet has to be on Service Road rather than MCW. The applicant has proposed access point at 397m away from the retail outlet which is about 1100m away from the Toll plaza. This access point is again interfering with a metalled village road which is 125m away (less than 300m criteria) therefore it will be appropriate to propose the service road access point at 525m away from proposed retail outlet. Thus it will be an mitigative measure to provide relaxation for para-4 of Ministry Guideline line.

4. Therefore this case is being uploaded for invitation of public comments for relaxation with the mitigative measure as proposed access from the service road rather than from main carriageway because of Toll plaza within 1000m. This service road shall be separated from main carriage way with crash barrier & separator island.


5. As per Ministry OM vide no. RW/NH-33023/19/99-DO. III dated 16.03.2016, the Highways Administrator will make available the relaxation proposal of Oil Company for public comments, and the comments will be invited within 60 days from the day of uploading. Accordingly, the above relaxation proposal is being uploaded on the website of Ministry and Road Transport and Highways (www.morth.nic.in).

Chand

6. In view of the above, the comments of public on the above mentioned proposal is invited in the prescribed proforma Form-A (Copy enclosed) and may be sent to the address mentioned below:

The Highway Administrator
O/o Regional Officer,
National Highways Authority of India
E-2/167, Arera Colony,
Near Habibganj Railway Station,
Bhopal (MP)-462016
E-mail ID:robhopal@nhai.org


This issues with the approval of Highways Administrator-cum Regional Officer, NHAI-Bhopal (MP).

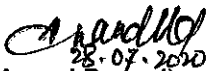
28.07.2020
(Anand Prasad)
Manager (T)

Copy to:

- (i) **The Senior Technical Director, NIC, Transport Bhawan, New Delhi-110001** for uploading on Ministry's Website.
- (ii) **The Project Director, PIU-Chhatarpur** for information please.
- (iii) **M/s HPCL, Ground Floor, 88-A, Gowardhan Purwa, Saket Nagar, Hamirpur Road, Kanpur-208014 (UP).**


MEDIAN OPENING IS NOT PROPOSED WITHIN 300M EITHER SIDE OF PROPOSED FUEL STATION SITE.

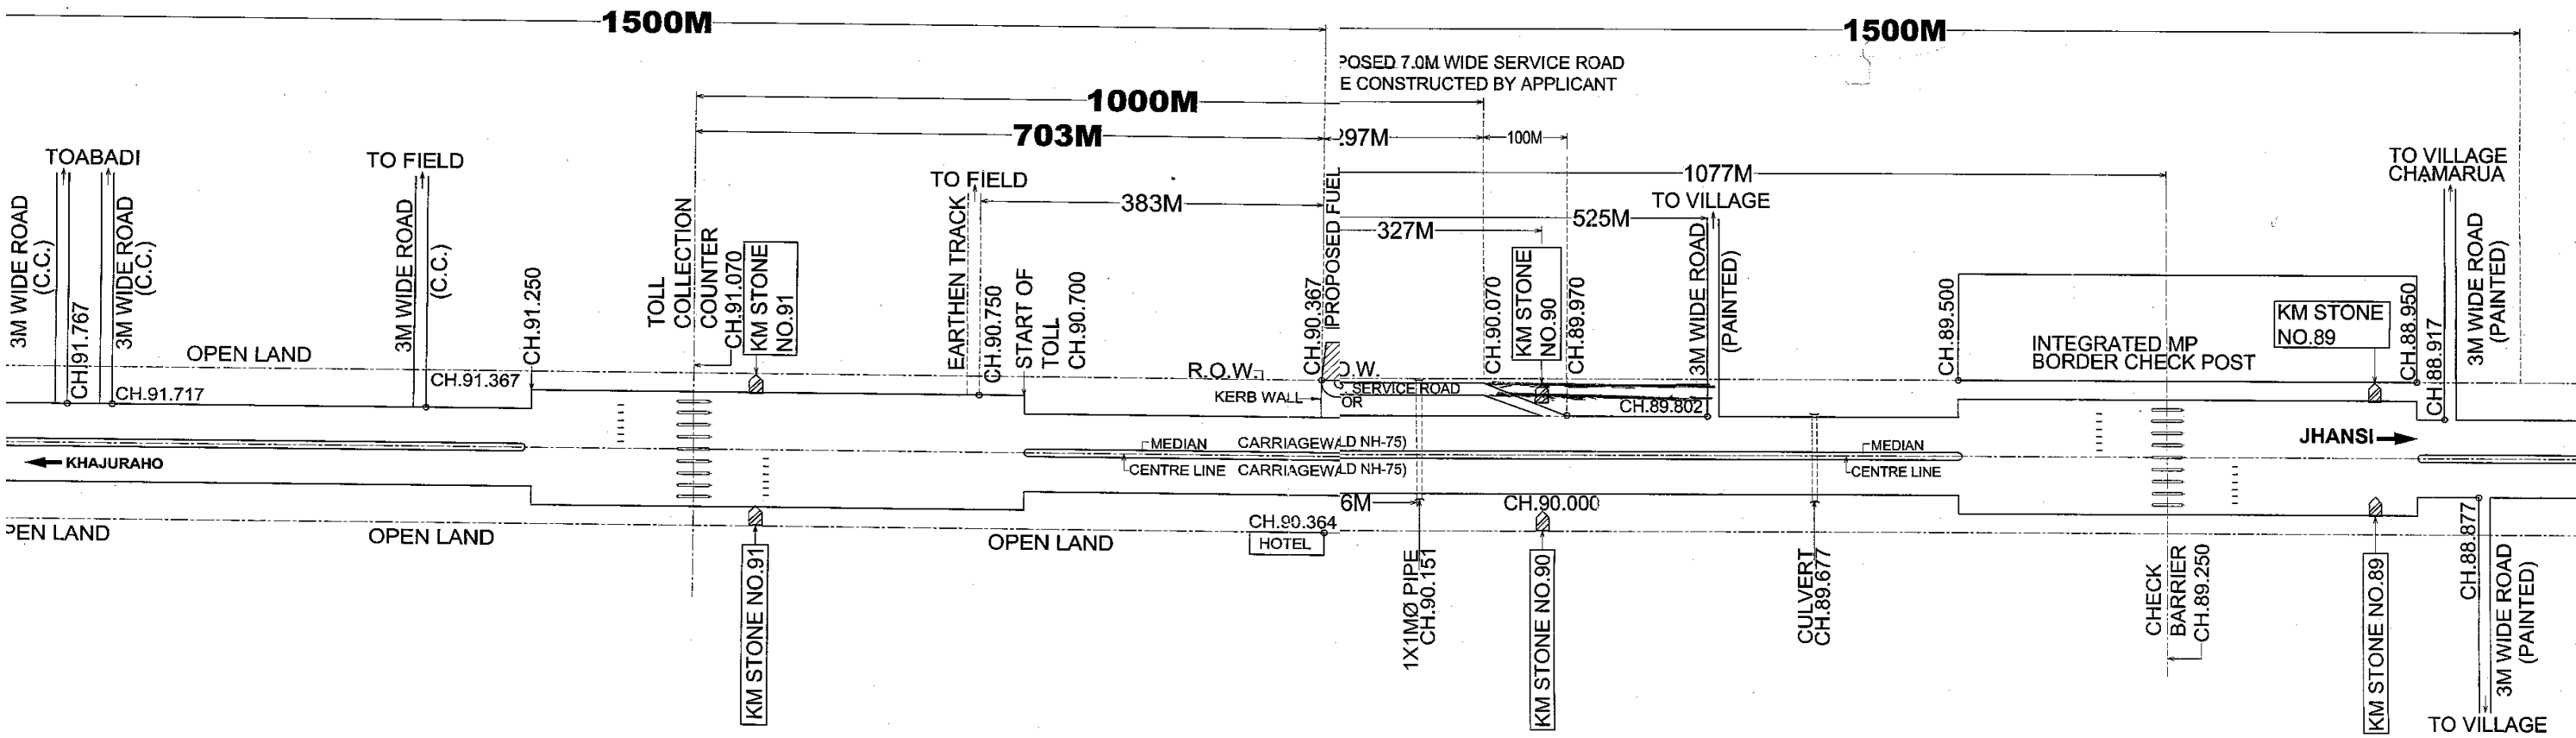


LOCATION/KEY PLAN OF THE PROPOSED FUEL STATION SITE ALONG THE NATIONAL HIGHWAY SHOWING DETAILS OF OF WAY (ROW) 1.50 KM. EITHER SIDE OF THE PROPOSED FUEL STATION SITE

SITE INFORMATION

PLOT NO./ARAZI NO./Khasra No./GATA NO.	157
LOCATION	VILLAGE- CHAMARUA
TEHSIL	KULPAHAR
DISTRICT	MAHOBA
STATE	UTTAR PRADESH
POLICE STATION	AJNAR
RAILWAY STATION	HARPALPUR
POST OFFICE	BADAGAON
BETWEEN KM STONE NO.	90 & 91
ROAD NAME/ NH NO.	JHANSI - KHAJURAHO ROAD/ NH-39 (OLD NH-75)

 HINDUSTAN PETROLEUM CORPORATION LTD. (A GOVERNMENT OF INDIA ENTERPRISE) GROUND FLOOR, 88-A, GOWARDHAN PURWA, SAKET NAGAR, HAMIRPUR ROAD, KANPUR - 208014.	
SUBJECT	LOCATION/KEY PLAN, 1.50 KM EITHER SIDE OF PROPOSED MS/HSD & CNG FUEL STATION.
LOCATION	JHANSI - KHAJURAHO ROAD, NH-39 (OLD NH-75) IN KM.91 (CH.90.327, RHS) AT KHASRA NO.157, VILLAGE- CHAMARUA, TEHSIL- KULPAHAR & DISTRICT- MAHOBA, UTTAR PRADESH.
SCALE:- 1:300	DATE:- APR. 2019
DRG. NO. HP/NH-75/SR-297/2019/0	CHIEF REGIONAL MANAGER

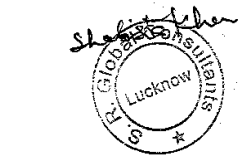

REV. DATE:- SEP. 2019
REV. DATE:- JUL. 2019

SIDDHARTH JAIN
CRM - Retail Region
Hindustan Petroleum Corporation Ltd.
Kanpur Retail Regional Office