



भारतीय राष्ट्रीय राजमार्ग प्राधिकरण

(सड़क परिवहन और राजमार्ग मंत्रालय, भारत सरकार)

National Highways Authority of India

(Ministry of Road Transport & Highways, Govt. of India)

क्षेत्रीय कार्यालय : प्रथम मंजिल, एमटीएल टी.ई. बिल्डिंग, प्लॉट नं. २२, सेक्टर - ११, नवी मुंबई (ई) - ४०० ६१४

Regional Office : 4th Floor, MTNL T. E. Building, Plot No. 22, Sector-11, CBD Belapur (E) Navi Mumbai- 400 614

Tel. : 022-27564100 / 4300 / 8200. E-mail : romumbai@nhai.org / website : http://www.nhai.gov.in



भारतमाला
BHARATMALA

प्रगति के पथ पर अग्रसर
ROAD TO PROSPERITY

NHAI/RO/MUM/SLP/NOC/Public Comments/2020-21/658

Date: 23/07/2020

Notice inviting public comments in respect of issuance of 'in-principle' NOC to the applicant

Sub.: Issue of No Objection Certificate and Access permission for installation of new MS/HSD retail outlet at Ch. 4/305 to Ch. 4/344.33 on RHS of Highway starting from Junction with NH-65 near Mohol connecting Pandharpur, Malshiras, Phaltan, Nira, Jejuri, Saswad near Pune and terminating at junction with NH-60 near Alandi (Sant Dnyaneshwar Palkhi Marg) on NH-965 at Gat no. 118/3 of A/p. Pokharapur Tal. Mohol, Dist. Solapur in the state of Maharashtra - Reg.

M/s Hindustan Petroleum Corporation Limited vide letter dated 14.11.2018 has submitted the proposal of access permission of proposed retail outlet to PD PIU Solapur through Executive Engineer, NH Division Solapur. The same was recommended by PD PIU Solapur to RO MoRT&H, Mumbai vide letter no. 1813 dated 19.06.2019 alongwith all relating documents. RO MoRT&H, Mumbai vide letter dated 10.07.2019 had raised observation on subject proposal. The final proposal has been received from PD PIU Solapur to this office vide letter no. 541 dated 10.06.2020, stating that the subject proposal is complied with all requirement of MoRT&H circular dated 24.07.2013 except there is Village Road crossing at 109m on opposite side of proposed retail outlet. However, at present four lane work of project highway is in progress.

2. The proposal was examined in light of submission of PD PIU Solapur. As per SOP issued by NHAI HQ vide guidelines dated 06.01.2020, before the issue of provisional NOC and in-principal approval, the Highway Administrator (RO) will make available the complete application for public comments, thereby bringing out the relaxation sought by the applicant. Comments will be invited within 60 days from the day of uploading and will be in the format as enclosed as Form-A.

3. In view of the above, the comments of the public on the above mentioned proposal is invited in the prescribed format (enclosed as Form-A) to the below mentioned address.

Chief General Manager (Tech) / Regional Officer
National Highways Authority of India
Regional Office - Maharashtra & Goa, Mumbai
4th Floor, MTNL Telephone Exchange Building,
Sector -11, Opp: CBD Belapur Railway Station,
CBD-Belapur, Navi Mumbai- 400 614

Tel : 022-27564100 / 27564300 / 27568200

Email : romumbai@nhai.org

4. This issued with the concurrence of Highway Administrator / Regional Officer - Mumbai.

Encl.: As stated above

(D. S. Rathore)
Dy. Manager (Tech)

Copy to:

1. Web Admin: with a request for uploading on NHAI's website to invite public comments.
2. PD PIU Solapur - For information please.

**Digitally signed by DIPENDRA
RATHORE**
Date:Thu Jul 23 13:34:25 IST 2020
Reason:Approved

Form-A



Form for inviting public comments on the application for relaxation in the guidelines/norms for access permission to fuel stations, private properties, rest areas complexes and other such facilities along National Highways

The comments by the general public needs to be given within 60 days of uploading the online application for comments.

<u>Sl. No.</u>	<u>Item</u>	<u>Details</u>
1.	Name of the person who is desiring to give comments	
2.	Address of the person	
3.	Details of the application for access permission against which comments are being given (name of applicant and other details like site address etc.)	
	a) Application No.	
	b) Name of Applicant (who applied to access permission)	
	c) Details of Application	
4.	Whether the specific permission, if given, shall cause any damage to Highways? If yes, please give details.	
5.	Whether specific permission, if given, shall adversely affect safety and convenience of the traffic on the Highways? If yes, please give the details.	
6.	Whether specific permission, if given, shall adversely affect hygiene or cause nuisance and pollution on the Highways? If yes, please give the details.	

789

LEGEND	
A	FUEL STATION AHEAD AT 1KM & 500M
B	FUEL STATION
C	GIVEWAY
D	ONE WAY
E	NO ENTRY
F	FUEL STATION BOARD
G	COMPULSARY DIRECTION CONTROL
H	NO RIGHT TURN

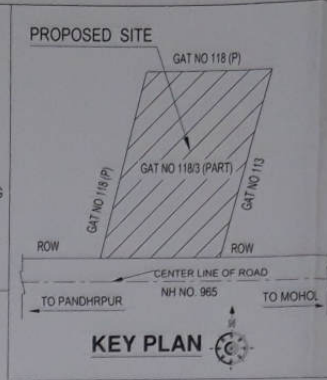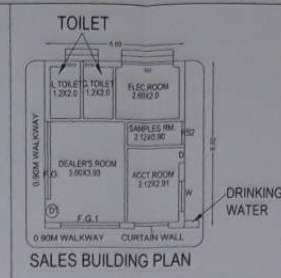

STAMP OF APPROVAL

Project Director
NHAI PIU SOLAPUR

LEGENDS

1)	PROPOSED CENTRE OF ROAD
2)	EXISTING CENTRE OF ROAD
3)	CARRIAGE WAY
4)	5.50 M. WIDE PATHWAY FOR PEDESTRIAN
5)	ROW
6)	BUILDING LINE

40MM Ø VENT POINT 4.0 M. ALL CLEAR FROM THE COMPOUND WALL OPENING OF VENT PIPE TO BE COVERED WITH 2 LAYERS OF NON CORRODING WIRE MESH (11 LINEARCM)


80MM Ø FILL POINT 4.0M. ALL CLEAR

16 KL LIG MS(POWER) TANK IN EARTH PIT
16 KL LIG MS TANK IN EARTH PIT
35 KL LIG HSD TANK IN EARTH PIT
TANKS IN EARTH PIT AS PER C.C.O.E. LETTER NO P-4 (S/16) DT 24.5.2005
TANK FABRICATION AS PER IS 10997

ED PUMPS ON 6.0M X 1.0M PUMP ISLAND

STRUCTURAL CANOPY (12 X 26.00)

1.20M HT. BRICK WALL

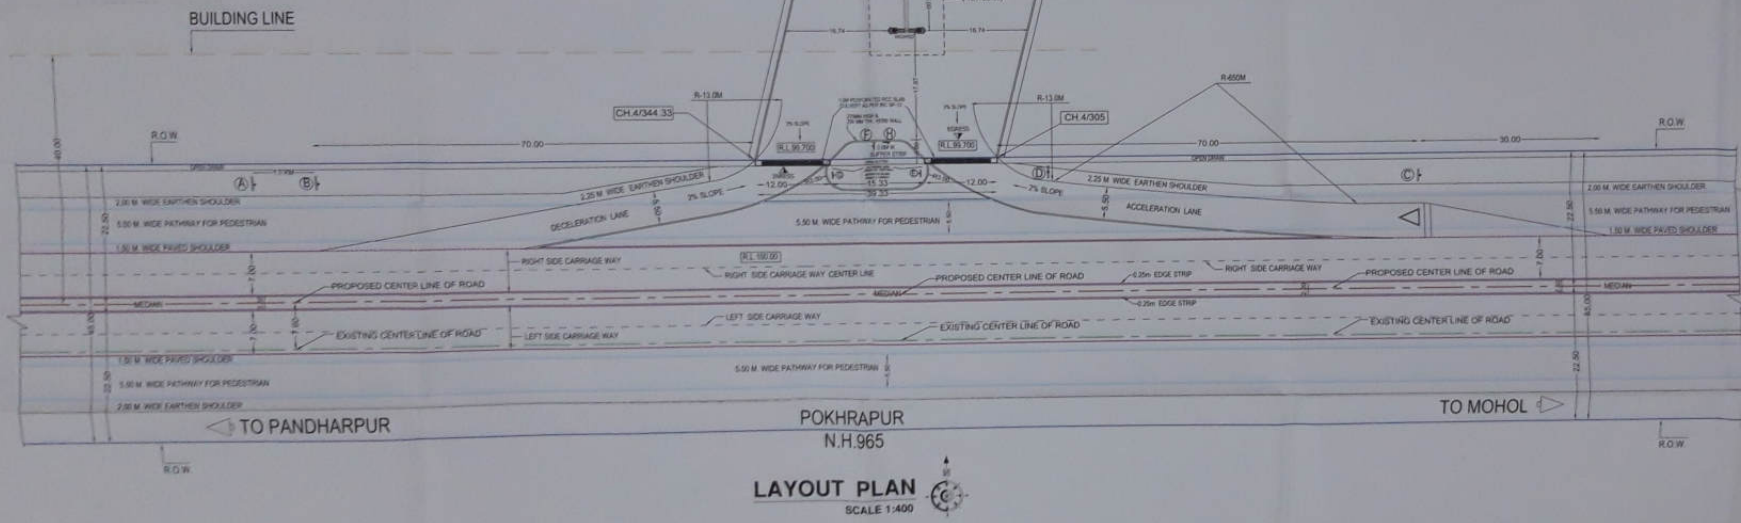


HINDUSTAN PETROLEUM CORPORATION LTD.

PROPOSED ACCESS PERMISSION TO NEW RETAIL OUTLET ON MOHOL, PANDHARPUR-FALTAN-NEERA-JEJURI-SASAWAD-PUNE-ALANDI ROAD N.H. 965 AT GAT NO 118/3 (PART), AT VILLAGE - POKHRAPUR, TAL - MOHOL DIST - SOLAPUR KM. CH. 4/344 TO CH. 4/344 33 (R.H.S).

DATE: 14/06/2019

NAME & ADDRESS OF THE PROJECT CONSULTANT
DISHA CONSULTANT
KALPESHKUMAR G. MALOO

LAYOUT PLAN SCALE 1:400

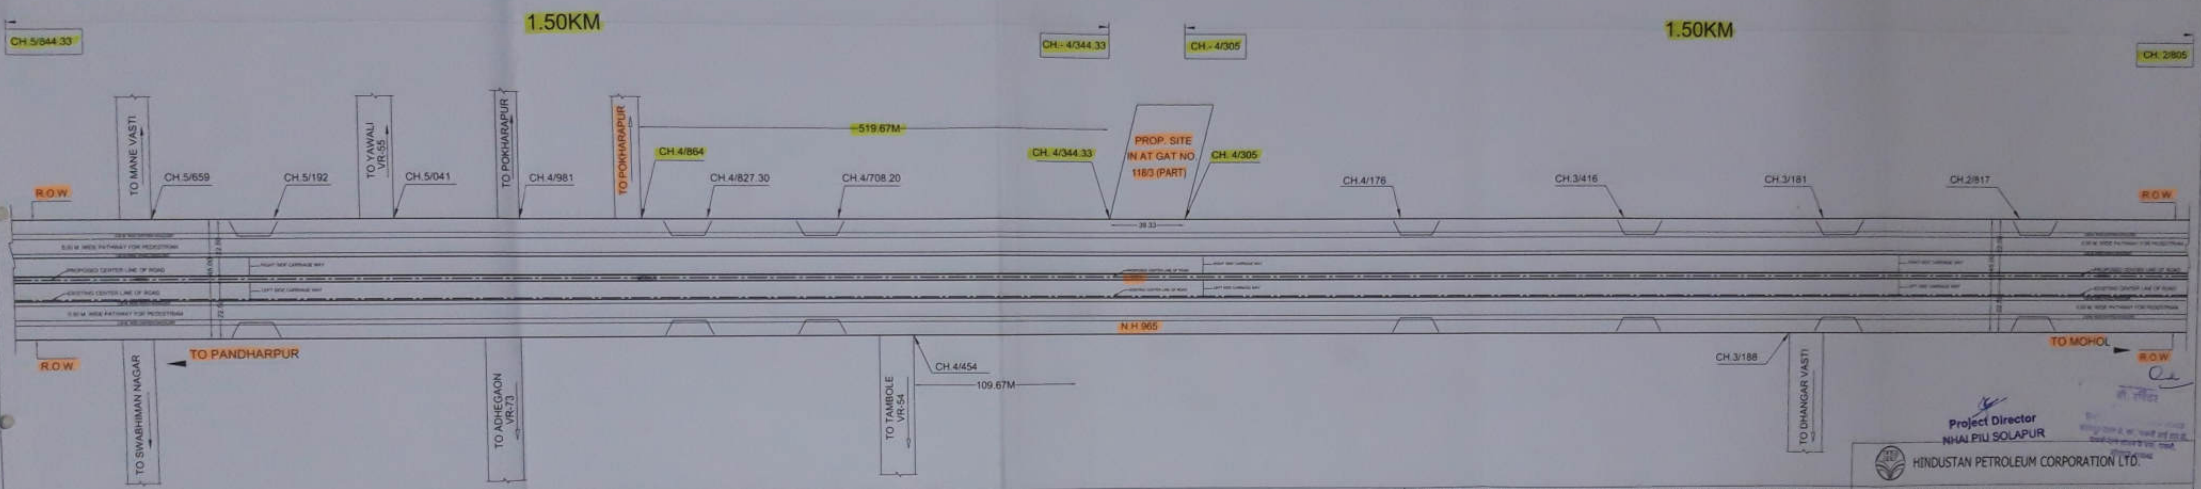

LOCATION PLAN OF FUEL STATION WITHIN A REACH OF 1.5 KM OF THE FUEL STATION AND CARRIAGE WAY.

PROPOSED ACCESS PERMISSION TO NEW RETAIL OUTLET ON MOHOL-PANDHARPUR-FALTAN-NEERA-JEJURI-SASAWAD-PUNE-ALANDI ROAD,N.H. 965 AT GAT NO. 118/3 (PART) . AT VILLAGE - POKHRAPUR,TAL- MOHOL,DIST.- SOLAPUR KM. CH. 4/305 TO CH. 4/344.33 (R.H.S).

COM-2-P-POKHRAPUR-DRN BY-SHREYA & D.K.CHK BY-KGM/DATE -31-10-2018

Project Director
NHAI PUNE SOLAPUR

HINDUSTAN PETROLEUM CORPORATION LTD.

NAME, SIGN & ADDRESS OF THE PROJECT CONSULTANT
DISHA CONSULTANT
KALPESHKUMAR G. MALOO

72 KALPRAJ TOWER,15A, NHAI PETH, SOLAPUR
PHONE (0) 0211-2329042 (R) 2320963
60-84338641

LOCATION PLAN